


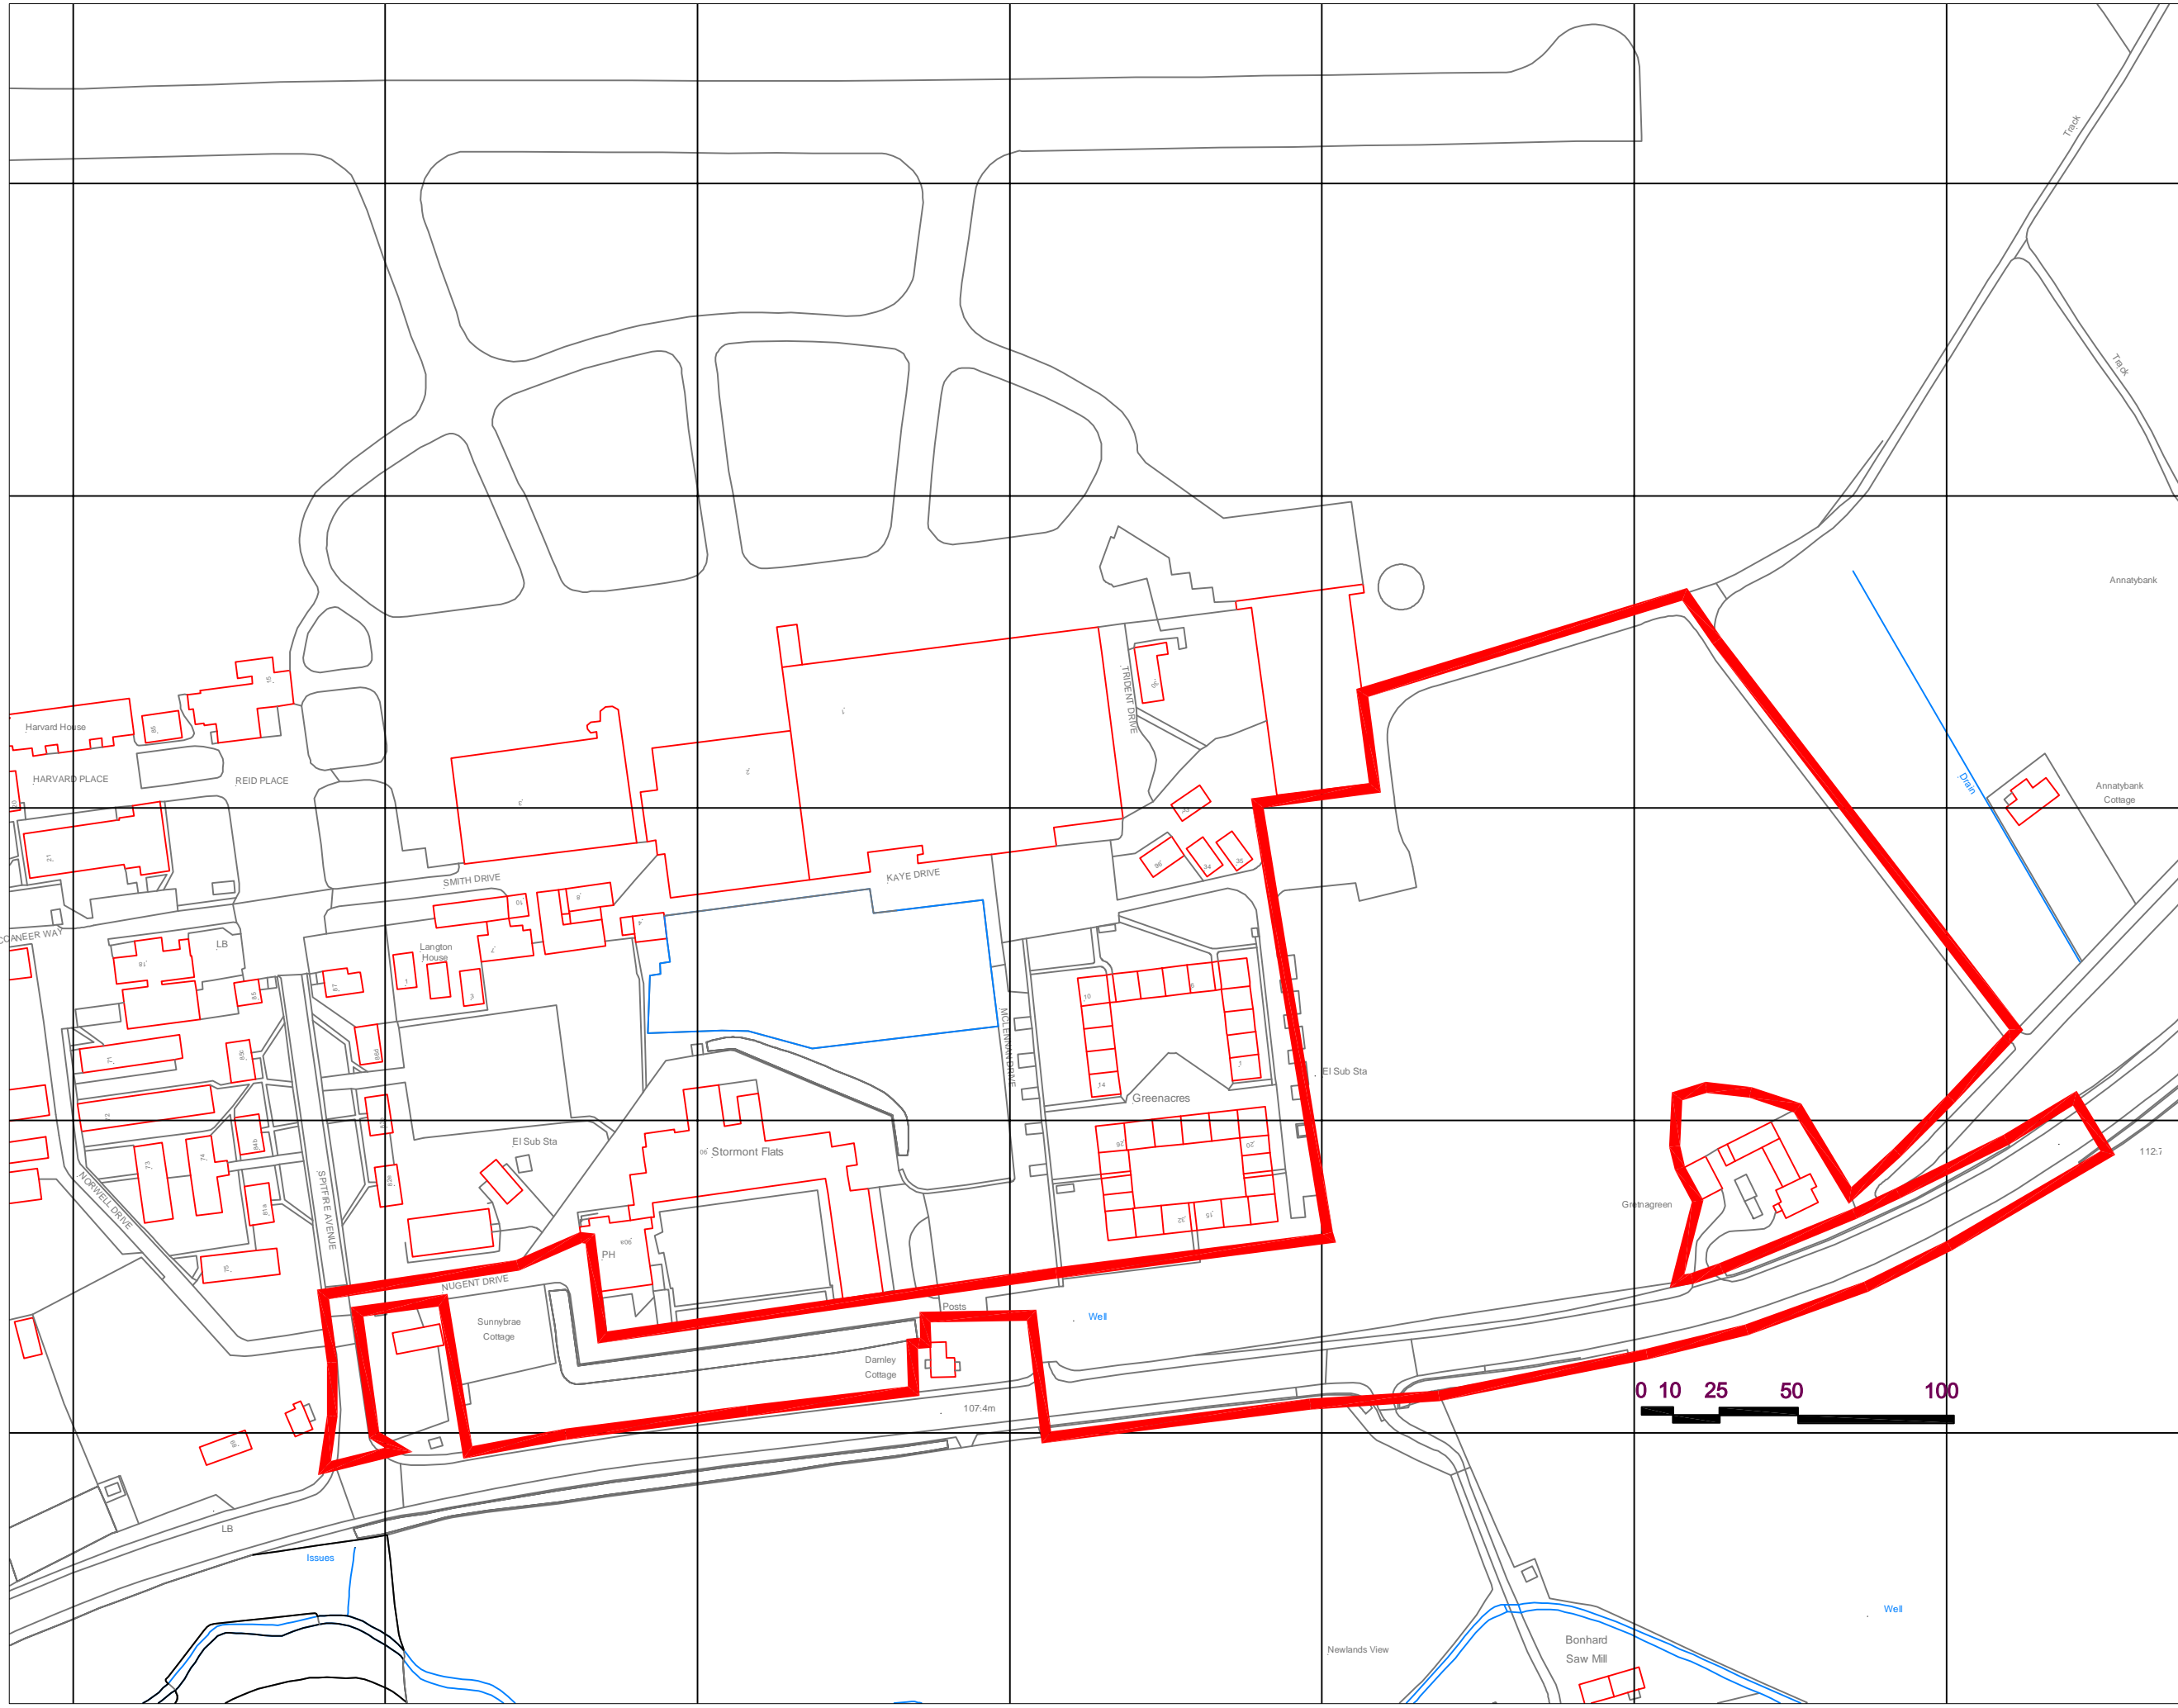

legend



houghton
planning ltd

102 High Street
Dunblane
FK15 0ER
t: 01786 825575 m: 07780117708
email: paul@houghtonplanning.co.uk

project: Perth Aerodrome

client: Leslie Morris Ltd

drawing: Site Plan

Ref: MOR 16008 / 01

scale: 1: 2,000 @ A3
date: April 2016
rev: